



CONSTRUCTION DRAWING FOR
DEV SAMAJ COLLEGE OF
EDUCATION
SECTOR 36-B, CHANDIGARH.

Dr. (Mrs.) Agnese Dhillon
Dr. (Mrs.) Agnese Dhillon
Principal,
Dev Samaj College of Education
Sector 36-B, Chandigarh.


 **BLOCK-B**
AREA = 18871.171 SQ.FT.
= 1753.174 SQ.MT.

 **BLOCK-C**
AREA = 4733.109 SQ.FT.
= 439.716 SQ.MT.


PROJECT		
NO. OF	CHANGES TO	DATE
TITLE GROUND FLOOR PLAN THE CREATORS ARCHITECTS, ENGINEERS, INTERIORS, LANDSCAPE ARCHITECTS, CIVIL ENGINEERS & SURVEYORS 8, C.O. 355-356, Sector 36-B, Chandigarh PHONE: 2602086, 2601173 Fax: 2601628		


Annexure - IV

CONSTRUCTION DRAWING FOR
DEV SAMAJ COLLEGE OF
EDUCATION
SECTOR 36 - B, CHANDIGARH.

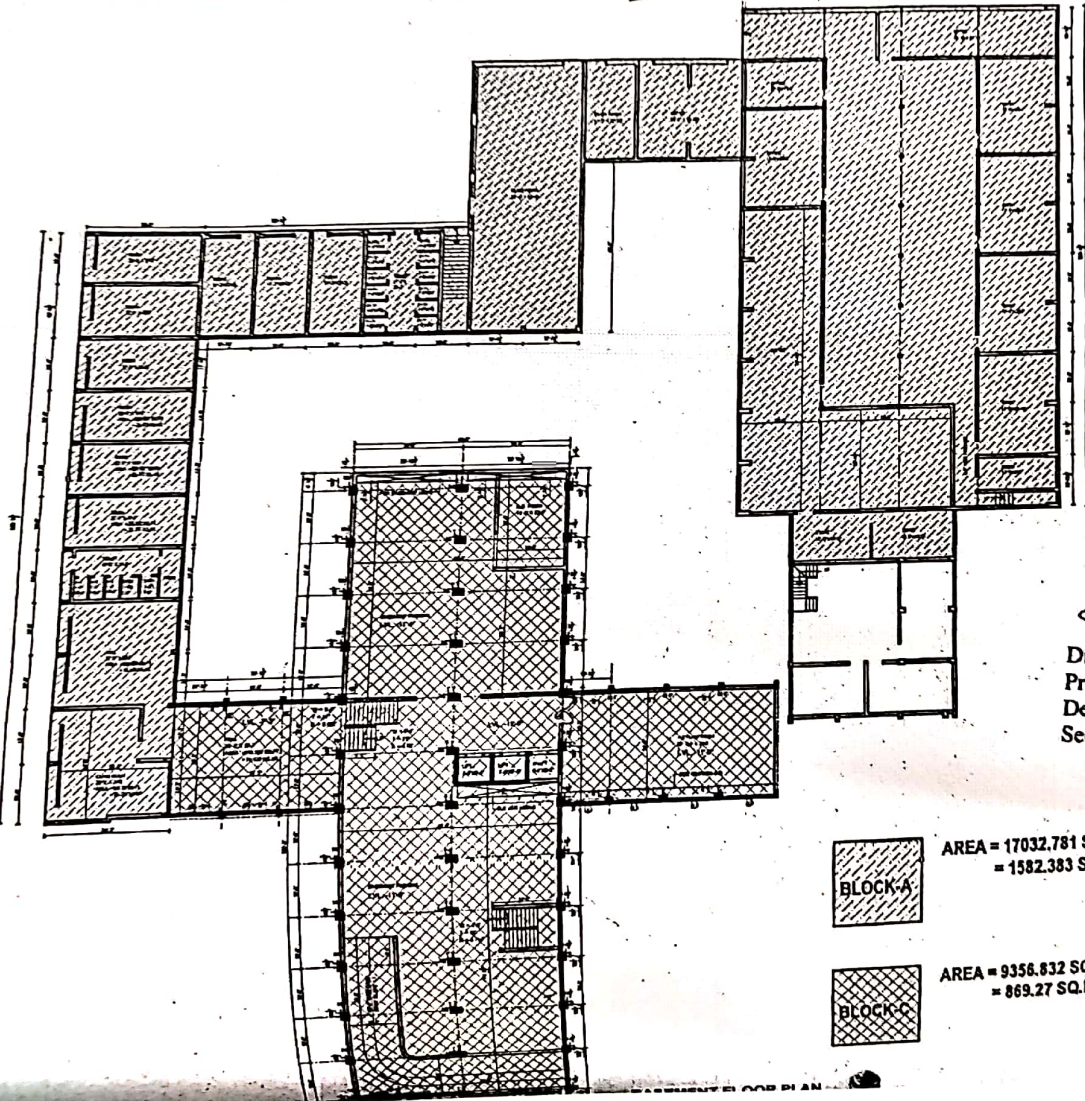


Dr. (Mrs.) Agnese Dhillon
Dr. (Mrs.) Agnese Dhillon
Principal,
Dev Samaj College of Education
Sector 36-B, Chandigarh.

 AREA = 17032.781 SQ.FT.
= 1582.383 SQ.MT.

 AREA = 9356.832 SQ.FT.
= 869.27 SQ.MT.

ARCHITECT	CHECKED BY	DATE
SHEET NO.	SCALE	DATE

SCALE: BASEMENT PLAN

 THE CREATORS
Architects, Interior Designers, Planners,
Landscape Designers, Landscape Architects,
Urban Designers & Writers
S.C.O. 205-206, Sector 30-B, Chandigarh
Phone : 2602229, 2601173
Fax : 2602228

CONSTRUCTION DRAWING FOR
DEV SAINI COLLEGE OF
EDUCATION
SECTOR 36-B, CHANDIGARH

SCHEDULE OF JOINERY

TYPE	SIZE	QTY	REMARKS
1	10' x 7' 6"	-	W.D.
2	10' x 7' 6"	-	W.D.
AREA = 6932.509 SQ.FT.
= 644.045 SQ.MT.



ARCHITECT	DATE	SCALE
DESIGNER	DATE	SCALE
DRAWN	DATE	SCALE

FILE NO.
FIRST FLOOR PLAN

THE CREATORS
Architects, Interior Designers, Planners,
Industrial Designers, Landscape Architects,
Urban Designers & Writers
S.O. 305-306, Sector 36-B, Chandigarh
Phone: 2622338, 2621123
Fax: -

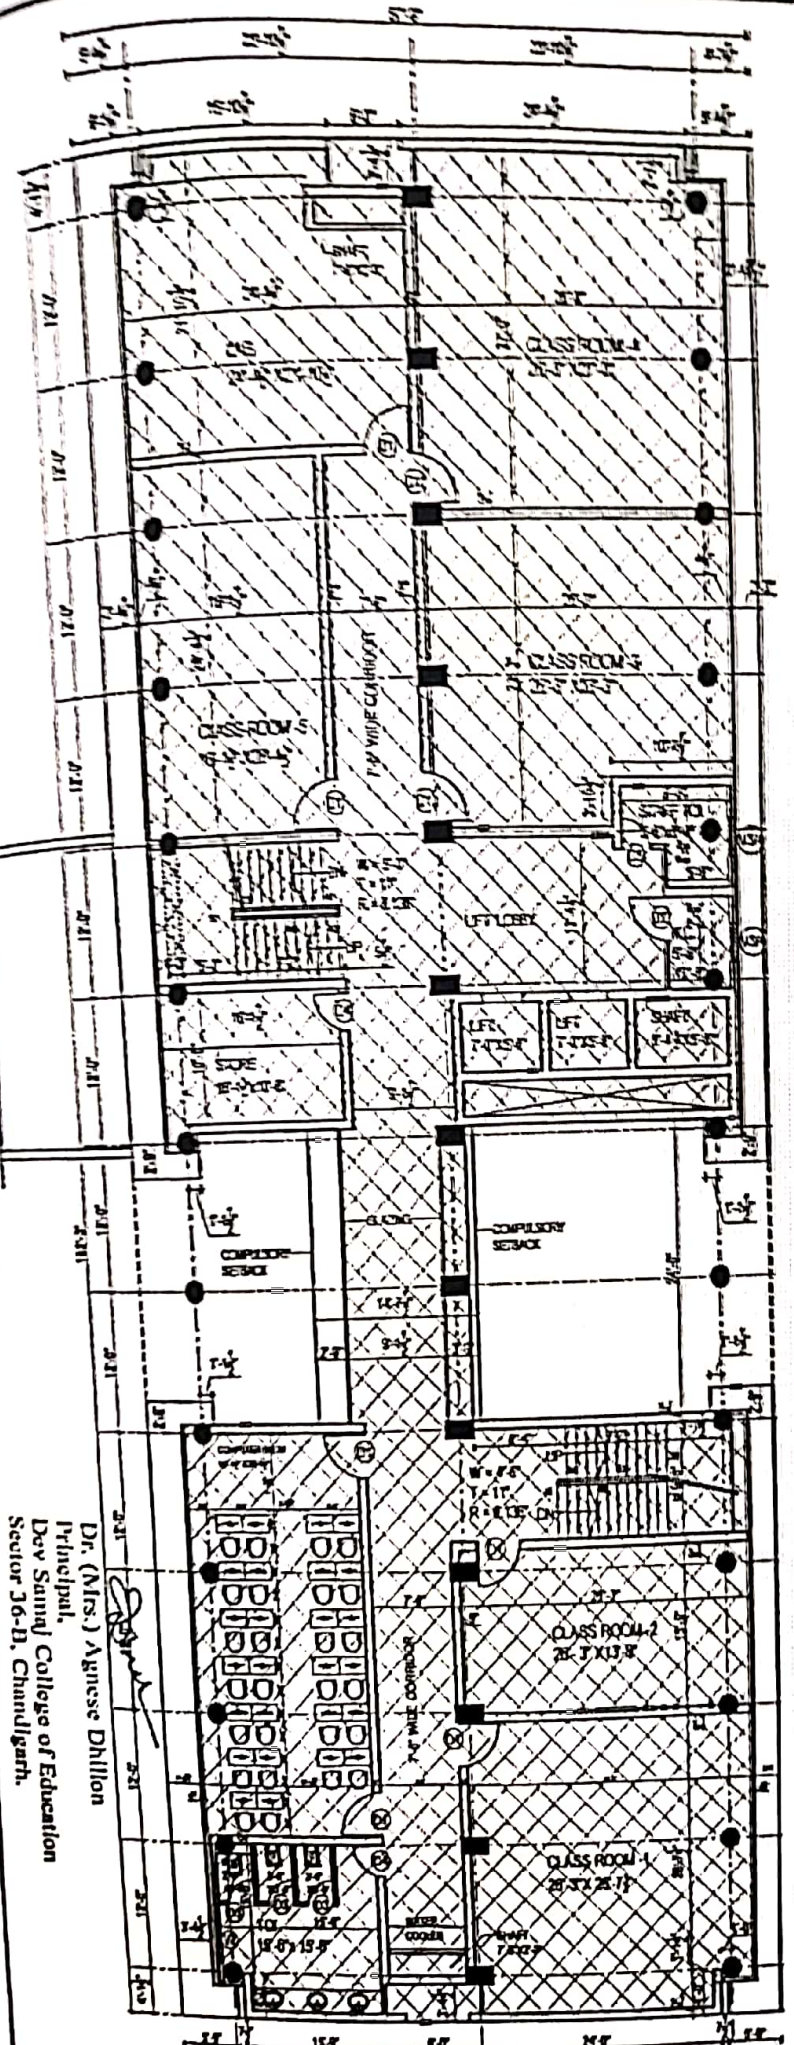


FIRST FLOOR PLAN


Dr. (Mrs.) Agnese Dhillon
Principal,
Dev Saini College of Education
Sector 36-B, Chandigarh.

SCHEDULE OF JOINERY

TYPE	SIZE	CILL	TOP
D	8'-0" X 7'-9"	.	7'-9"
D1	4'-0" X 7'-9"	.	7'-9"
D2	3'-6" X 7'-9"	.	7'-9"
D3	2'-6" X 7'-9"	.	7'-9"
D4	3'-0" X 7'-9"	.	7'-9"
D5	5'-10 1/2" X 7'-9"	.	7'-9"
D6	6'-0" X 7'-9"	.	7'-9"
D7	3'-6" X 7'-0"	.	7'-0"
D8	2'-5" X 7'-0"	.	7'-0"
D9	3'-0" X 7'-0"	.	7'-0"
V	9'-3" X 1'-5"	11'-3"	12'-9"
V1	11'-0" X 1'-5"	11'-3"	12'-9"
V2	11'-1 1/2" X 1'-5"	11'-3"	12'-9"
V3	3'-0" X 2'-3"	7'-0"	9'-3"
V3A	3'-0" X 2'-0"	7'-0"	9'-0"
V4	11'-1 1/2" X 1'-3"	6'-9"	8'-0"
V5	11'-0" X 1'-3"	6'-9"	8'-0"
V6	10'-4 1/2" X 1'-3"	6'-9"	8'-0"
V7	4'-0" X 2'-0"	7'-0"	9'-0"
V8	1'-5" X 2'-0"	7'-0"	9'-0"
W1	11'-0" X 4'-9"	2'-3"	7'-0"
W2	11'-1 1/2" X 4'-9"	2'-3"	7'-0"
W3	10'-4 1/2" X 4'-9"	2'-3"	7'-0"

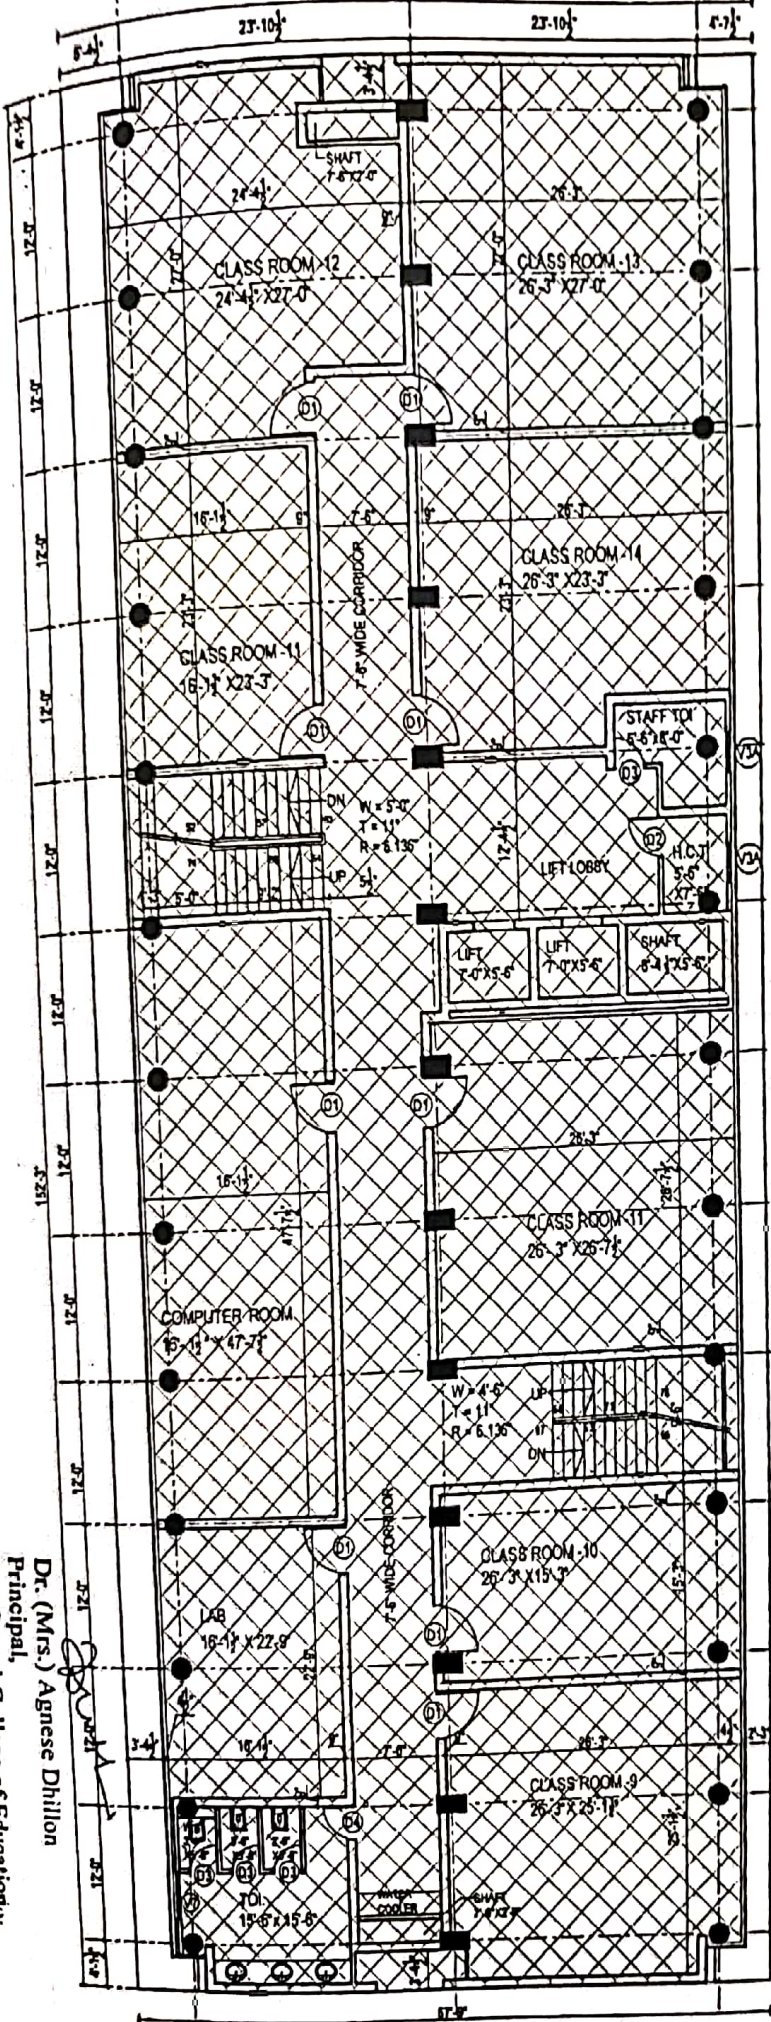

SECOND FLOOR PLAN

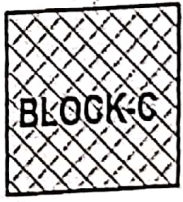

AREA = 7900.156 SQ.FT.
= 733.942 SQ.MT.



ARCHITECT	CHECKER BY	AREA
DRAWN BY	SCALE	DATE
		02/01/2017

TITLE -
SECOND FLOOR PLAN

THE CREATORS
architects, interior designers, planners,
industrial designers, landscape architects,
urban designers & vendors
B.C.O. 305-306, sector 35-B, Chandigarh
phone : 2802338 , 2901173
Fax : 2861004

Dr. (Mrs.) Agnese Dhillon
Principal,
Dev Samaj College of Education,
Sector 36-B, Chandigarh.